



Drawing name: C:\Users\mmonro\Gaskins+LeCraw\Dropbox\Shared\Folders\Survey\Boundary\Coweta\0707_00639\F250091.000_488 Tommy Lee Cook Rd (Crawford)\BND\DWG488 Tommy Lee Cook Rd.dwg 24.2x36 BND Oct 24, 2025 2:37pm By: mmonro

CLERK OF THE SUPERIOR COURT RECORDING INFORMATION

SYMBOL LEGEND table with various icons and their corresponding symbols for site features like air conditioner units, bore holes, benchmarks, etc.

ABBREVIATION LEGEND table with abbreviations and their meanings, such as P.O.C. for Point of Commencement and RBF for Rebar Found.

LINE LEGEND table with line styles and their corresponding symbols for utilities like storm sewer, fiber optic, and power lines.

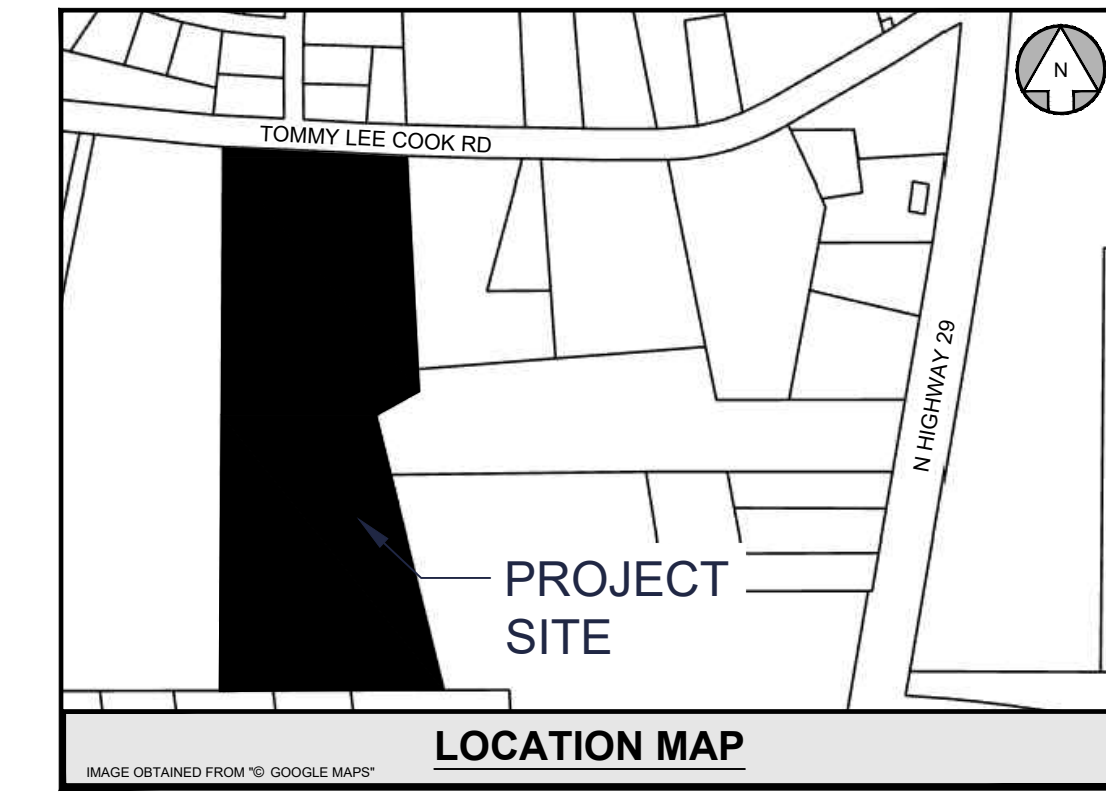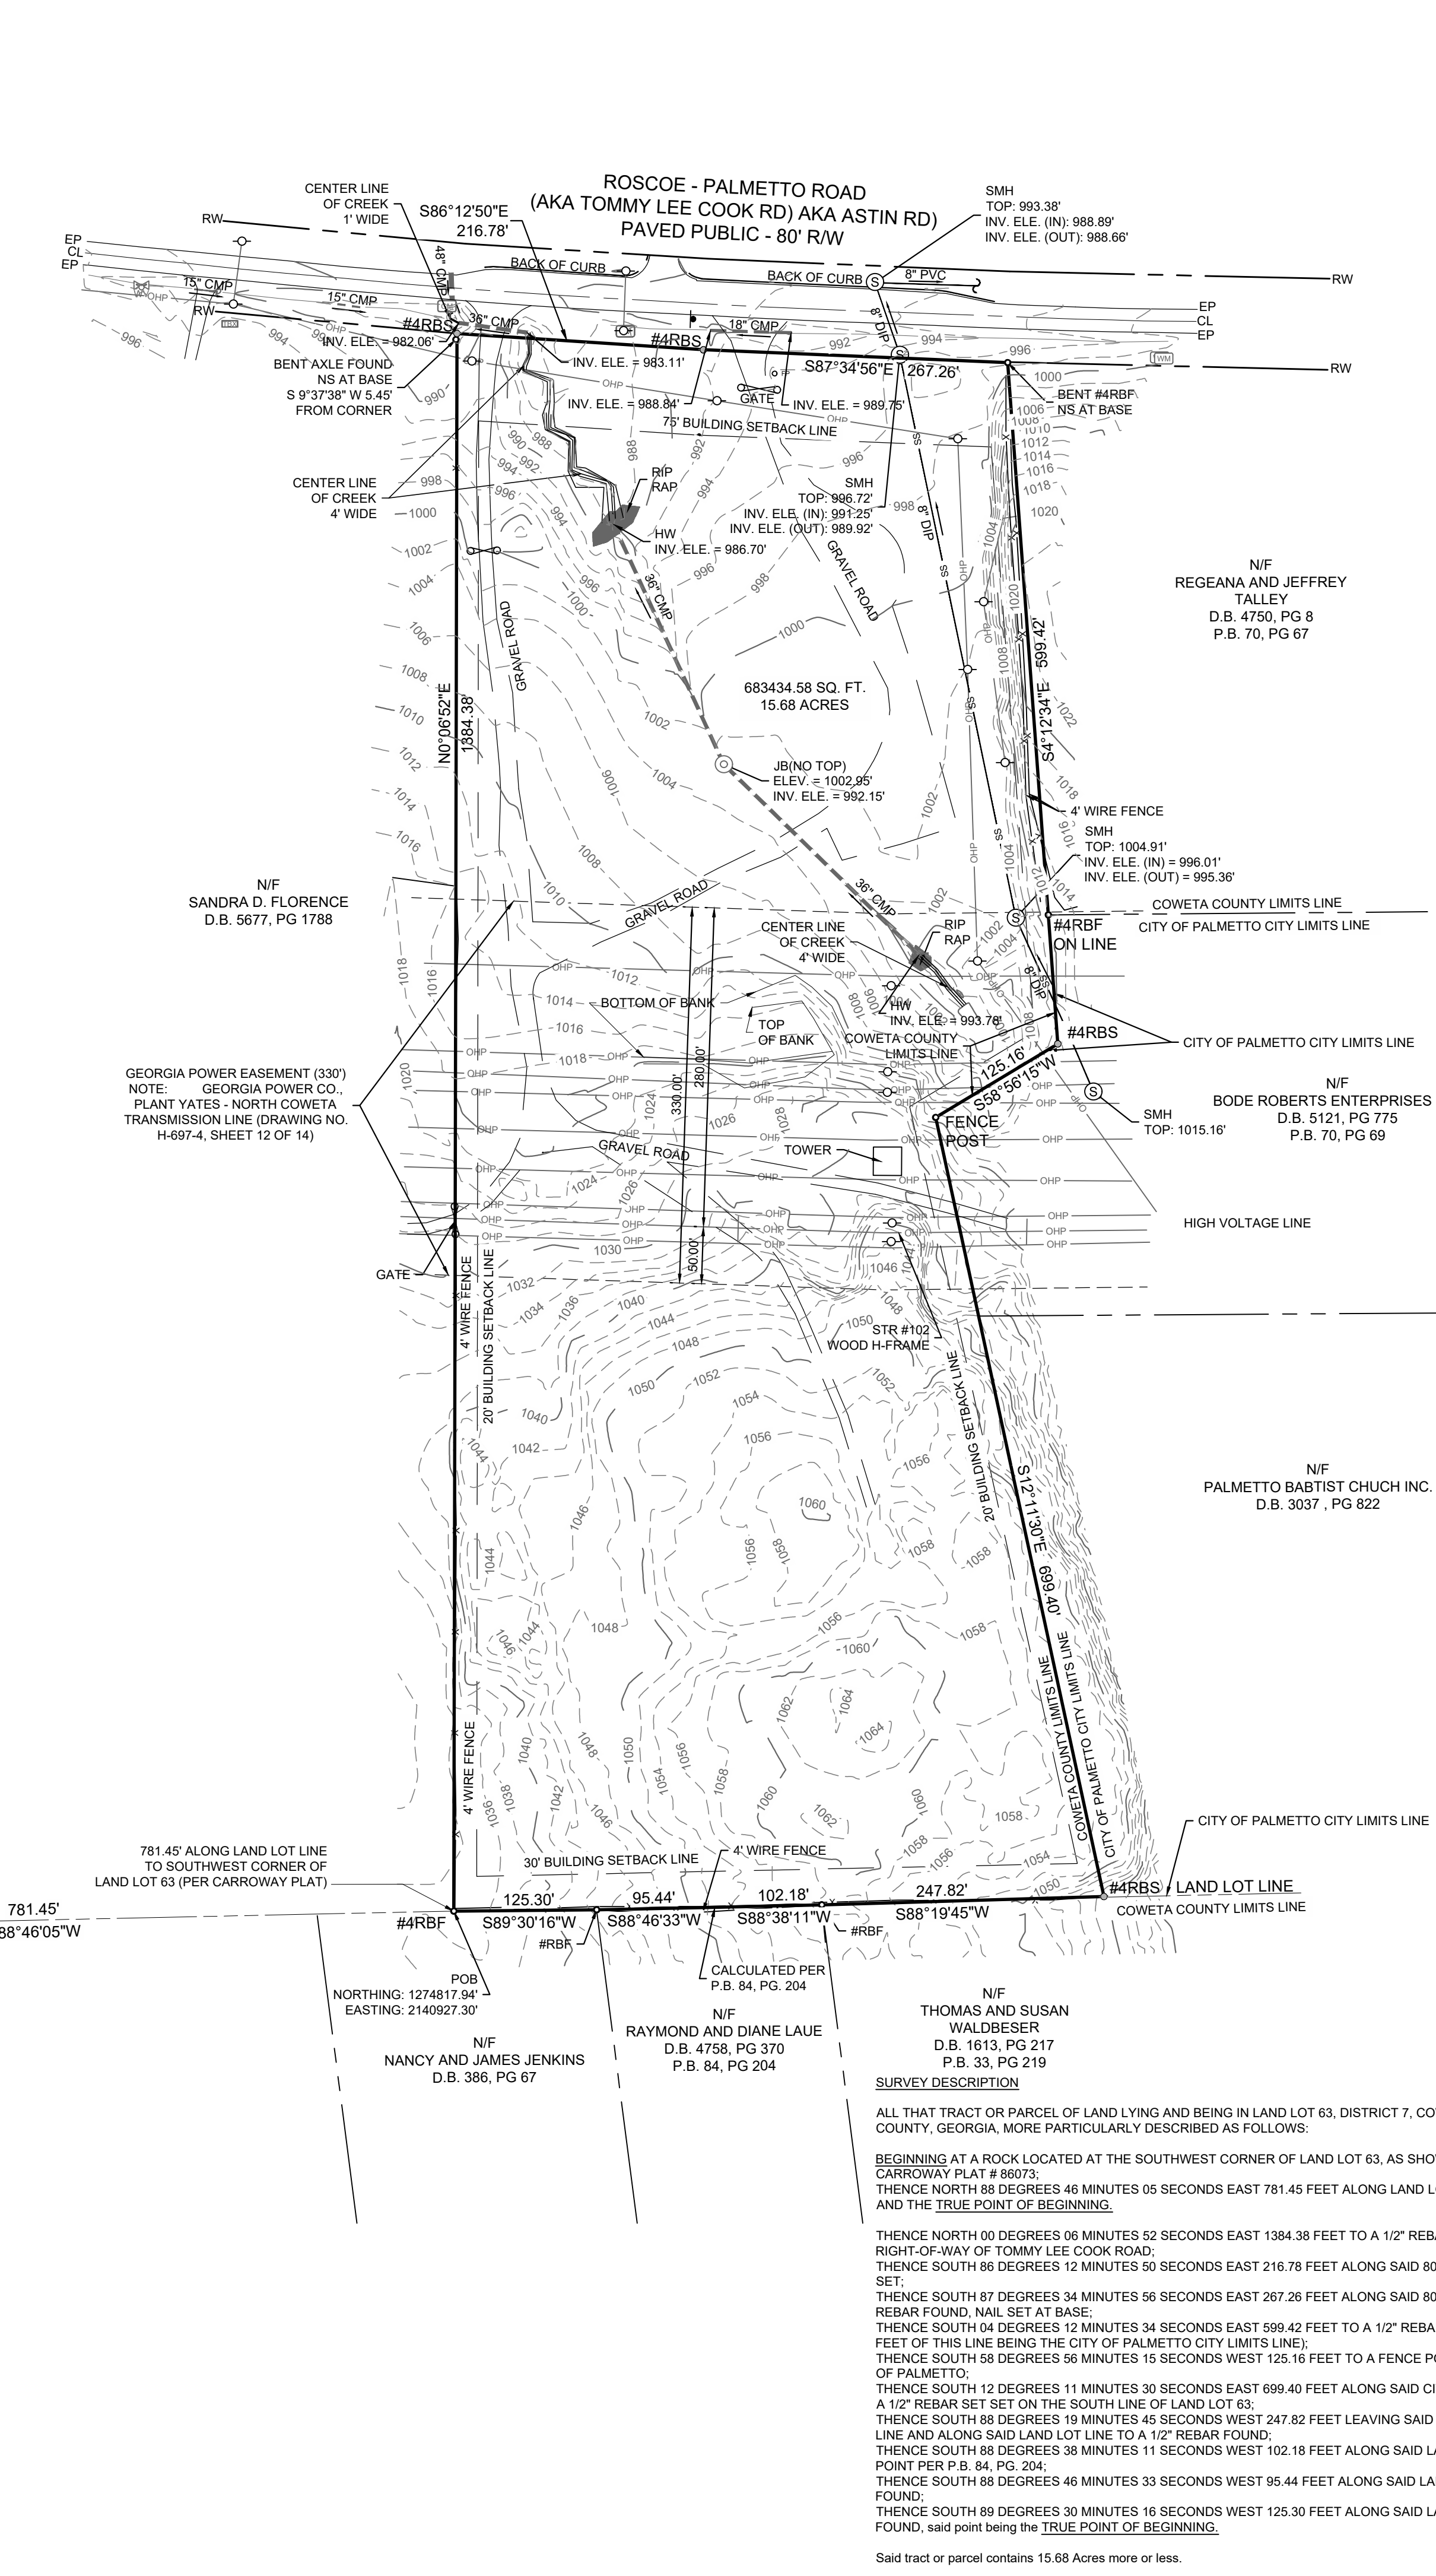

GEORGIA SURVEY NOTES: A. THE FIELD WORK FOR THIS SURVEY WAS PERFORMED ON 08/07/2025. ANY CHANGES IN SITE CONDITIONS AFTER THIS DATE ARE NOT REFLECTED ON THE SURVEY.

GENERAL NOTES: A. PROPERTY ADDRESS: 498 TOMMY LEE COOK RD. B. TAX PARCEL ID: 117A 084. C. THIS PARCEL OF LAND IS NOT IN THE 100 YEAR FLOODPLAIN...

TOPOGRAPHIC DATA: A. VERTICAL DATUM: NAVD 88 AND WAS OBTAINED BY PERFORMING REDUNDANT RTK GPS OBSERVATIONS ON PRIMARY SURVEY CONTROL POINTS...

SURVEYOR'S CERTIFICATION (iii) THIS PLAT IS A RETRACEMENT OF AN EXISTING PARCEL OR PARCELS OF LAND AND DOES NOT SUBDIVIDE OR CREATE A NEW PARCEL OR MAKE ANY CHANGES TO ANY REAL PROPERTY BOUNDARIES...

GASKINS + LECRAW logo and contact information: 24 JACKSON STREET, NEWNAN, GA 30265.

REVISIONS table with columns for revision number, description, date, and initials.

RETRACEMENT BOUNDARY SURVEY WITH 2' CONTOUR OVERLAY FOR RANDALL CRAWFORD PROJECT NAME 498 TOMMY LEE COOK RD (CRAWFORD)

CALL BEFORE YOU DIG

811 logo and text: Know what's below. Call before you dig.

SCALE & NORTH ARROW: GRID NORTH, GEORGIA WEST ZONE. SCALE: 1" = 100'. SURVEY INFO: DRAWN BY: MNA, REVIEWED BY: CWR, JOB #: PR250091.000, DATE: 8/22/25. SHEET NUMBER: 1 OF 1